

Automated Drafting and Design
 Lewis Skiles
 AutoCAD Draftsman
 1111 Z Street
 Vancouver, WA 98661
 360.281.0875
 lewis.skiles@gmail.com
 www.LewisDrafting.com

Stamp...if required

MODIFICATIONS

-	-

Unless the LORD builds the house,
 its builders labor in vain.
 Unless the LORD watches over the city,
 the watchmen stand guard in vain. Psalm 127:1

Project: **School Building/Office**
 True North Helping Hands

Sheet Title: **Floor Plan Electrical**

Drawn by: M Lewis S

Date: 27 June 2018

Scale: 3/16" = 1'-0"

Sheet Number:


AP-101



Header Detail
 (2) 2x4 on End
 1/2" Ply Filler

CUT LIST EW-01		
QTY.	SIZE	LENGTH
4	2X4	6 1/2
6	2X4	17
6	2X4	32 1/2
2	2X4	41
2	2X4	48 1/2
4	2X4	51 1/2
4	2X4	70 1/2
2	2X4	81
19	2X4	91
1	2X4	281
2	2X4	288

Build Windows as Sub-Assemblies.
 Add top and Cripples at Wall Build

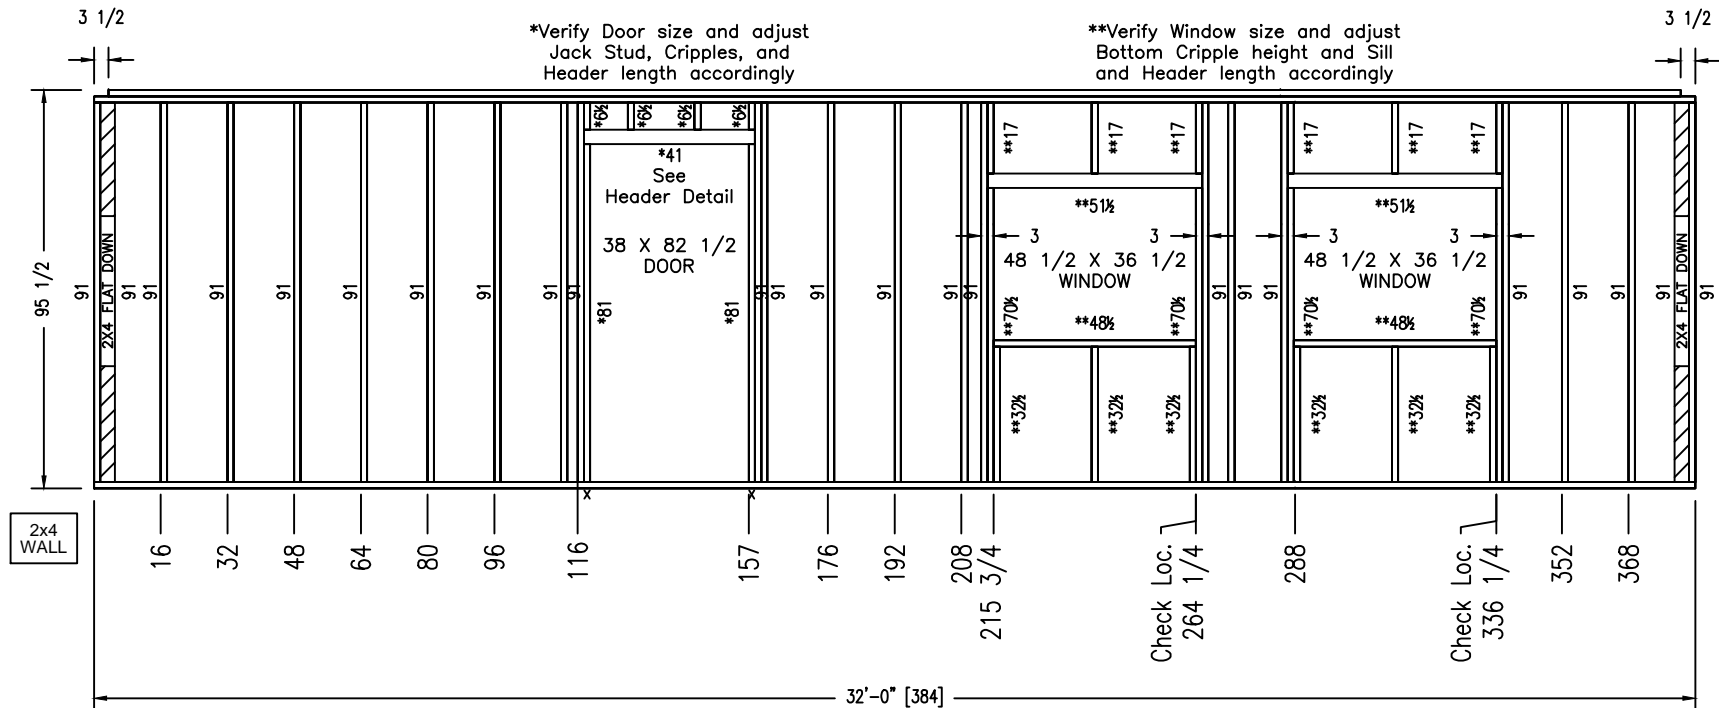

Automated Drafting and Design
 Lewis Skiles
 AutoCAD Draftsman
 1111 Z Street
 Vancouver, WA 98661
 360.281.0875
 lewis.skiles@gmail.com
 www.LewisDrafting.com

Stamp...if required

MODIFICATIONS

Unless the LORD builds the house,
 its builders labor in vain.
 Unless the LORD watches over the city,
 the watchmen stand guard in vain. Psalm 127:1

Project: **School Building/Office**
 True North Helping Hands

Sheet Title: **Exterior Wall 1**

Drawn by: **MLewisS** Date: **23 June 2018**


Scale: **1/4"=1'-0"**

Sheet Number:

EW-01

Rev 0

CUT LIST EW-02		
QTY.	SIZE	LENGTH
11	2X4	91
1	2X4	240
2	2X4	233

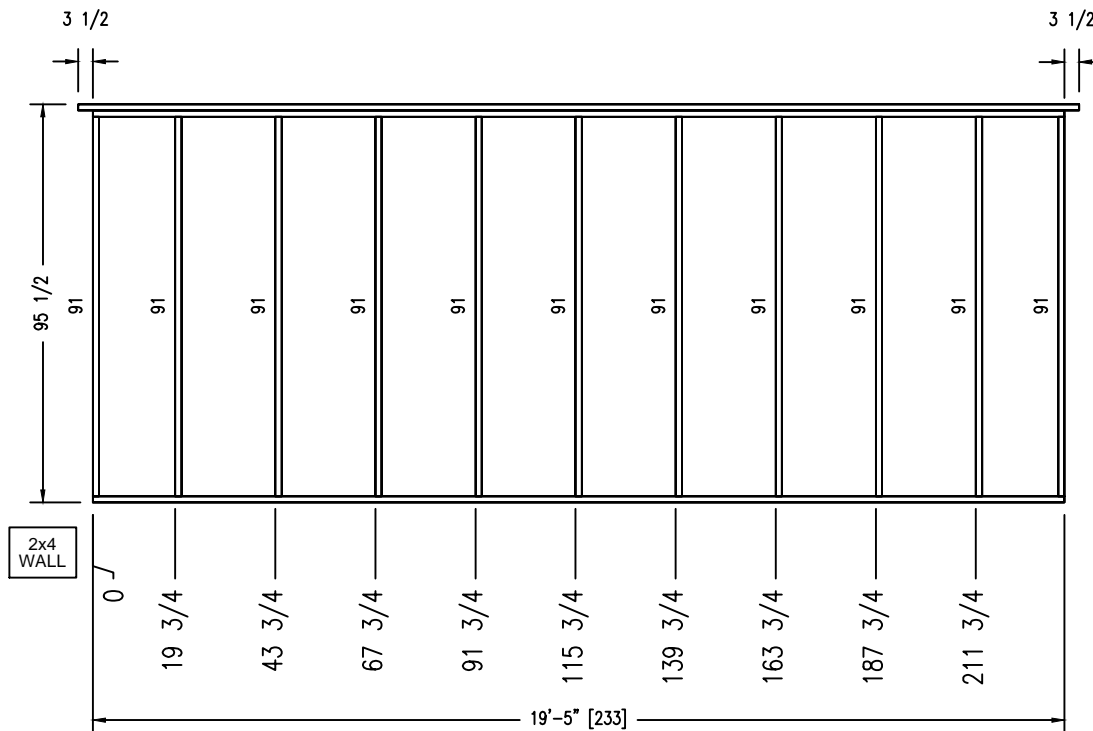

Automated Drafting and Design
 Lewis Skiles
 AutoCAD Draftsman
 1111 Z Street
 Vancouver, WA 98661
 360.281.0875
 lewis.skiles@gmail.com
 www.LewisDrafting.com

Stamp...if required

MODIFICATIONS

-	-

Unless the LORD builds the house,
 its builders labor in vain.
 Unless the LORD watches over the city,
 the watchmen stand guard in vain. Psalm 127:1

Project: **School Building/Office**
 True North Helping Hands

Sheet Title: **Exterior Wall 3**

Drawn by: **MLewisS**

Date: **23 June 2018**

Scale: **1/4"=1'-0"**

Sheet Number:


EW-03

Rev 0

CUT LIST EW-01		
QTY.	SIZE	LENGTH
3	2X4	17
3	2X4	32½
1	2X4	48½
2	2X4	51½
2	2X4	70½
11	2X4	91
1	2X4	240
2	2X4	233



Header Detail
 (2) 2x4 on End
 ½" Ply Filler

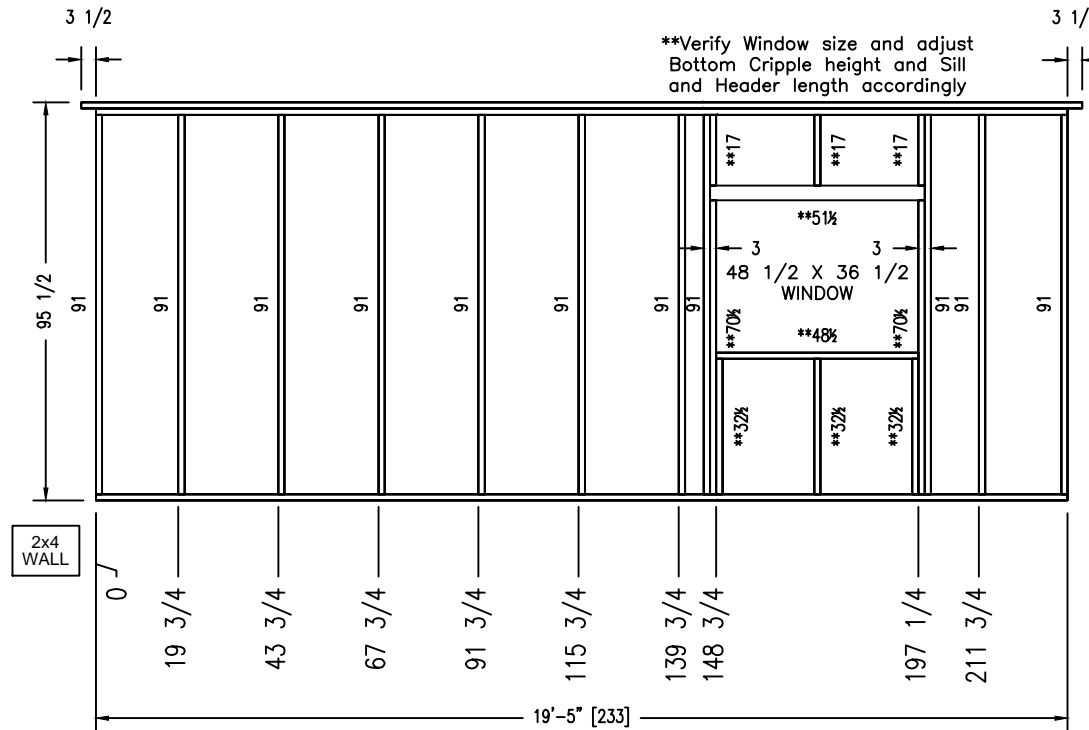

Automated Drafting and Design
 Lewis Skiles
 AutoCAD Draftsman
 1111 Z Street
 Vancouver, WA 98661
 360.281.0875
 lewis.skiles@gmail.com
 www.LewisDrafting.com

Stamp...if required

MODIFICATIONS

-	-

Unless the LORD builds the house,
 its builders labor in vain.
 Unless the LORD watches over the city,
 the watchmen stand guard in vain. Psalm 127:1

Project: **School Building/Office**
 True North Helping Hands

Sheet Title: **Exterior Wall 4**

Drawn by: MLewisS

Date: 27 June 2018


Scale: 1/4"=1'-0"

Sheet Number:

EW-04

Rev 0

CUT LIST IW-01		
QTY.	SIZE	LENGTH
11	2x4	92
2	2x4	232

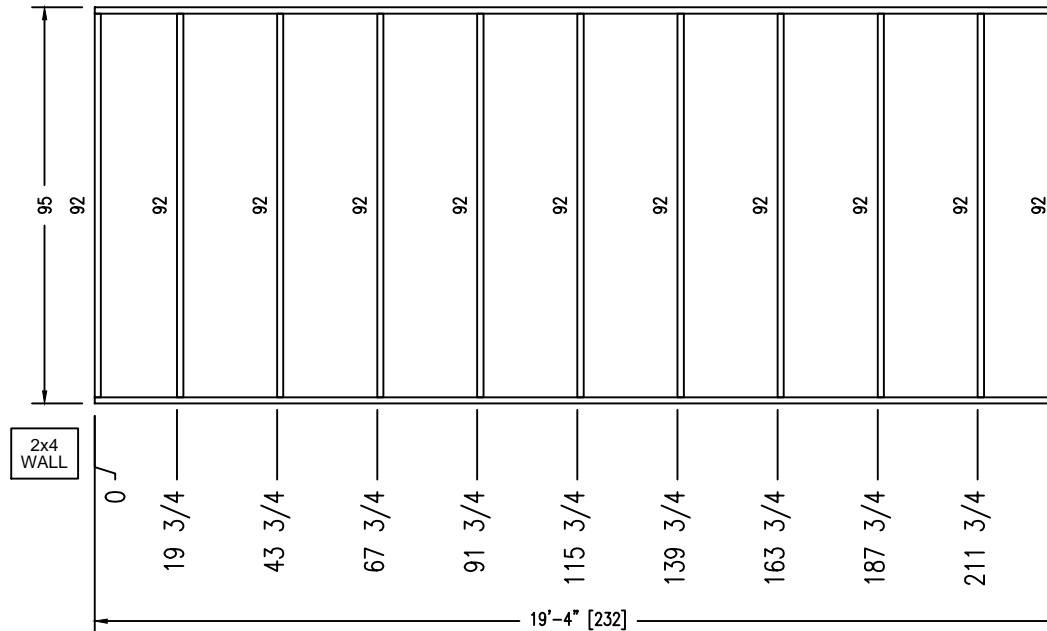

Automated Drafting and Design
 Lewis Skiles
 AutoCAD Draftsman
 1111 Z Street
 Vancouver, WA 98661
 360.281.0875
 lewis.skiles@gmail.com
 www.LewisDrafting.com

Stamp...if required

MODIFICATIONS

-	-

Unless the LORD builds the house,
 its builders labor in vain.
 Unless the LORD watches over the city,
 the watchmen stand guard in vain. Psalm 127:1

Project: **School Building/Office**
 True North Helping Hands

Sheet Title: **Interior Wall 1**

Drawn by: **MLewisS**


Date: **23 June 2018**

Scale: **1/4"=1'-0"**

Sheet Number:

IW-01

Rev 0

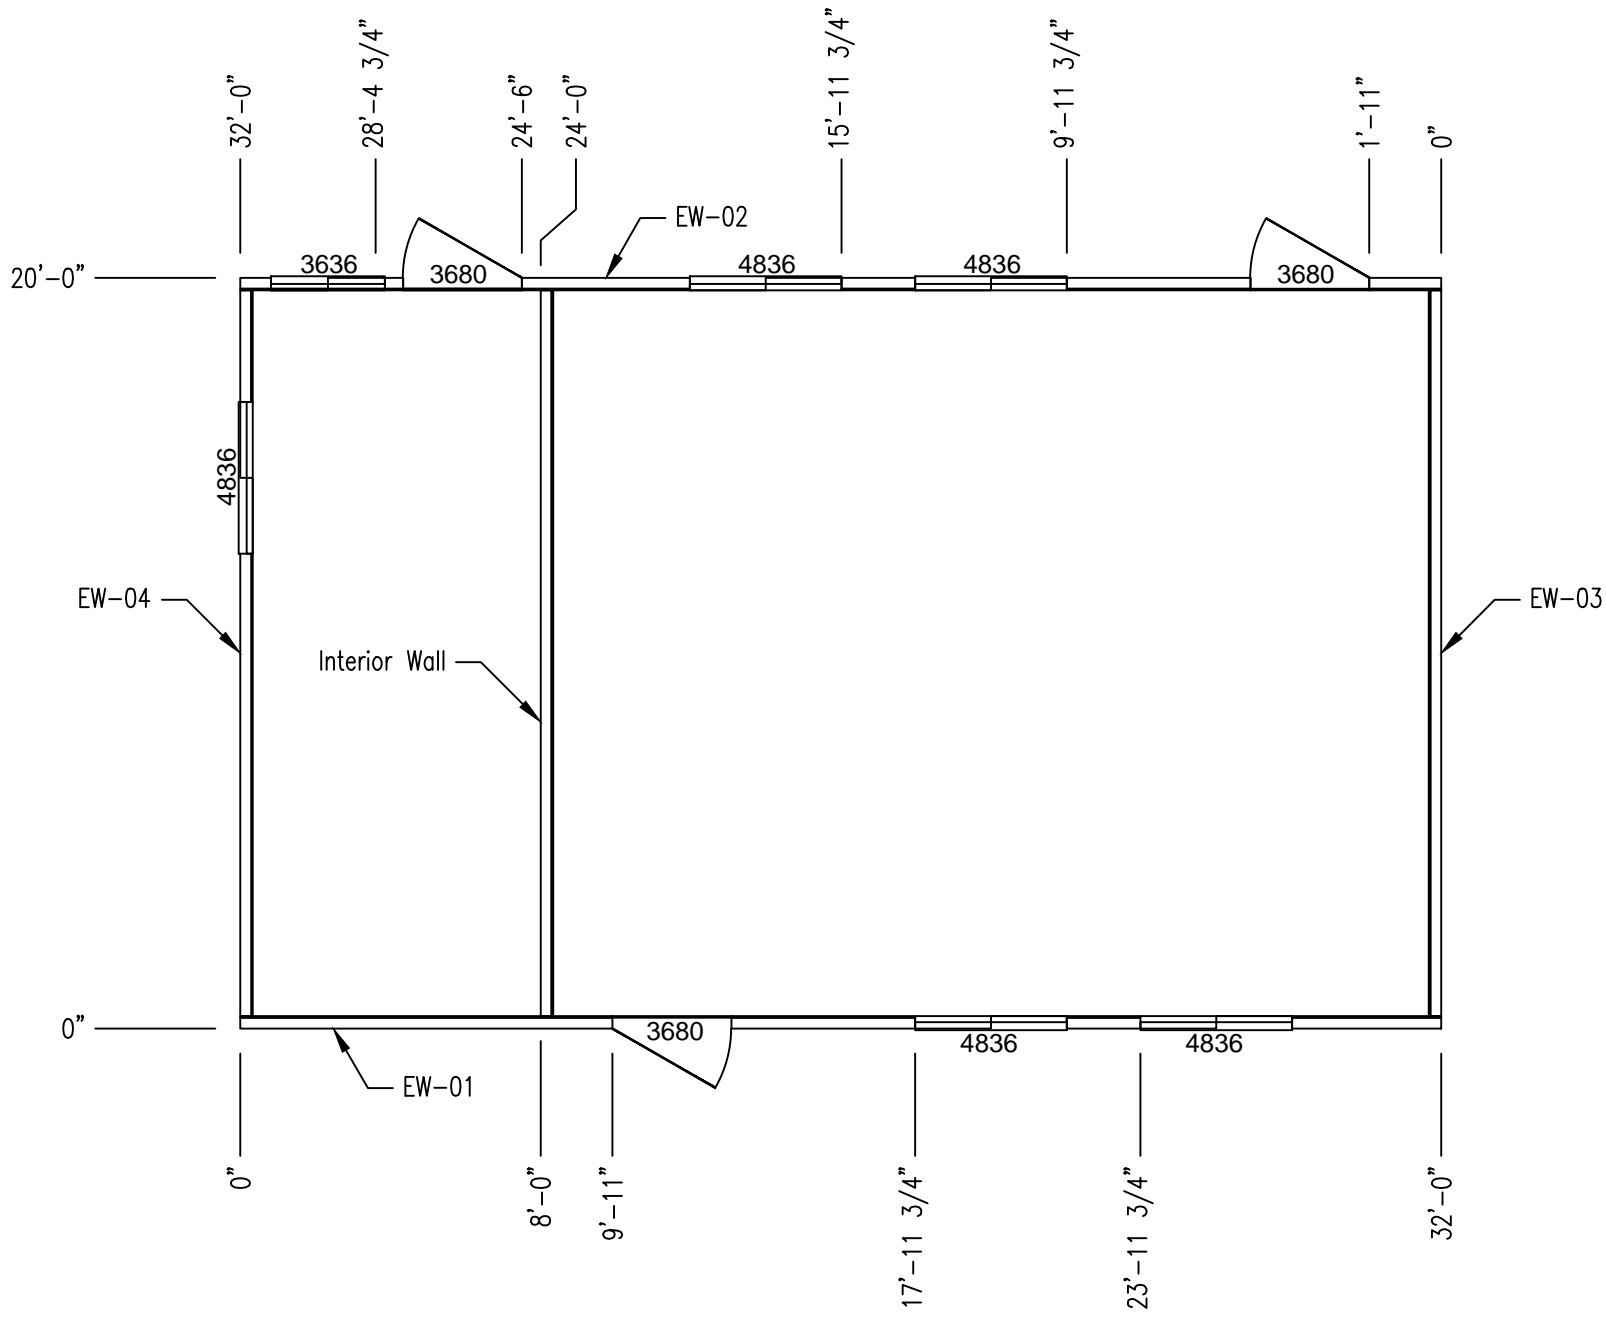

Automated Drafting and Design
 Lewis Skiles
 AutoCAD Draftsman
 1111 Z Street
 Vancouver, WA 98661
 360.281.0875
 lewis.skiles@gmail.com
 www.LewisDrafting.com

Stamp...if required

MODIFICATIONS

-	-

Unless the LORD builds the house,
 its builders labor in vain.
 Unless the LORD watches over the city,
 the watchmen stand guard in vain. Psalm 127:1

Project: **School Building/Office**
 True North Helping Hands

Sheet Title: **WALL SET PLAN**


Drawn by: MLewisS

Date: 27 June 2018

Scale: 3/16" = 1'-0"

Sheet Number:

WS-01

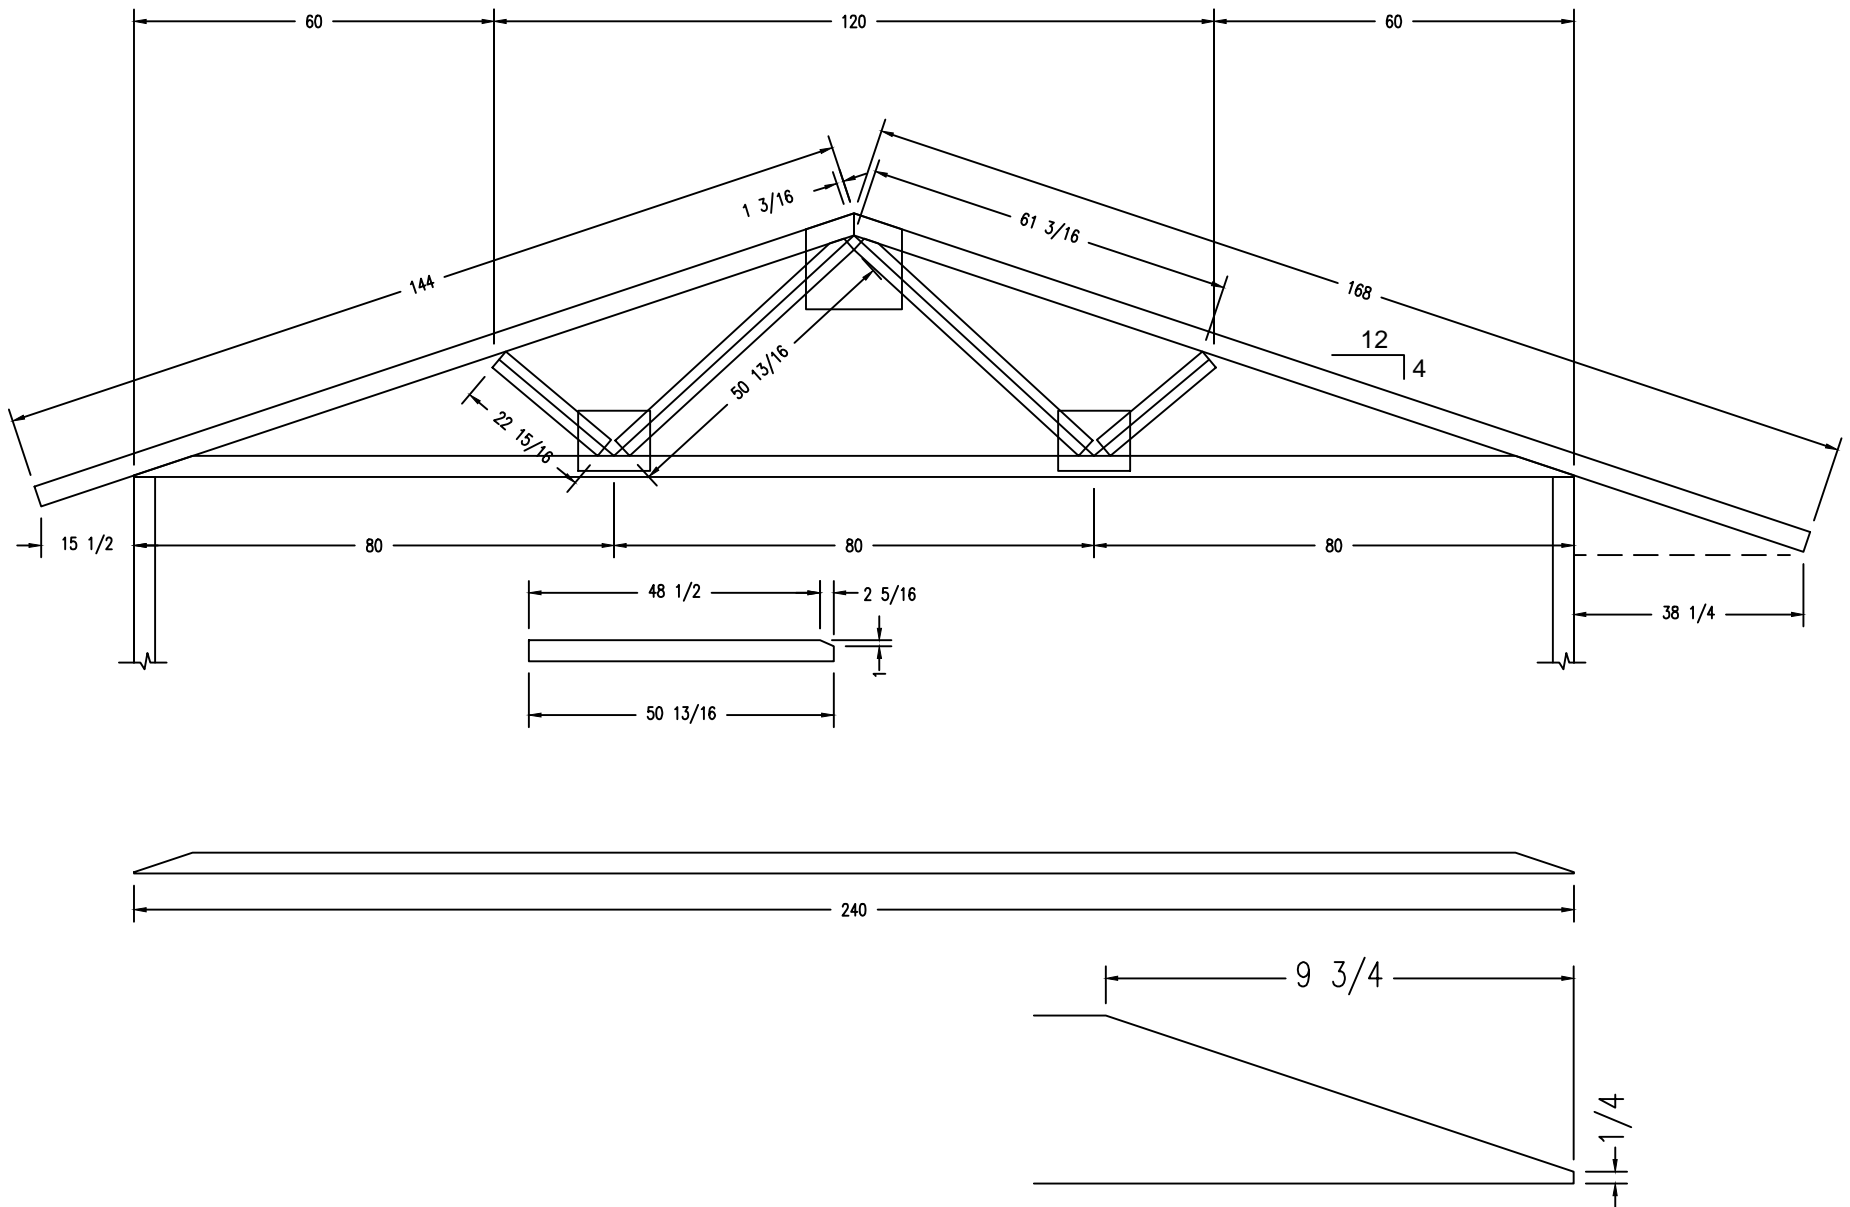

Automated Drafting and Design
 Lewis Skiles
 AutoCAD Draftsman
 1111 Z Street
 Vancouver, WA 98661
 360.281.0875
 lewis.skiles@gmail.com
 www.LewisDrafting.com

Stamp...if required

MODIFICATIONS

Project: **School Building/Office**

Sheet Number:

True North Helping Hands

Sheet Title: **ROOF/TRUSS STD**




RT-01

Unless the LORD builds the house,
 its builders labor in vain.
 Unless the LORD watches over the city,
 the watchmen stand guard in vain. Psalm 127:1

Drawn by: MLEwisS

Date: 27 June 2018

Scale: 3/8" = 1'-0"

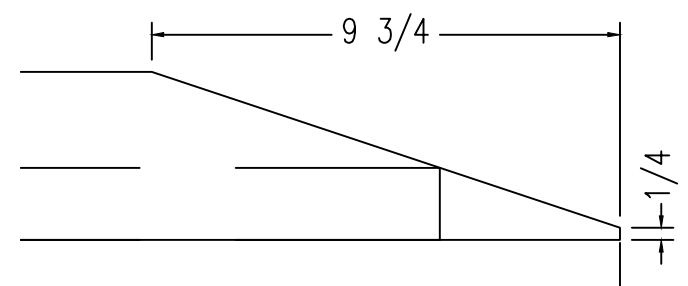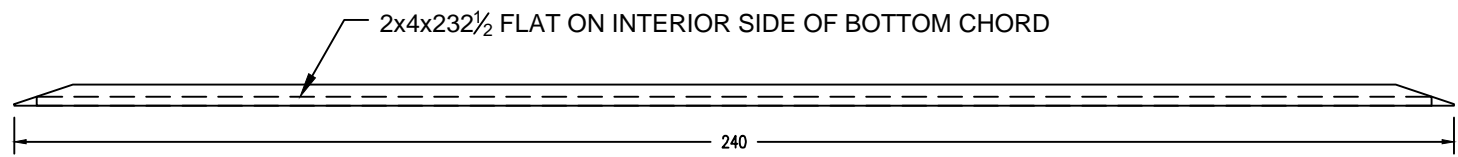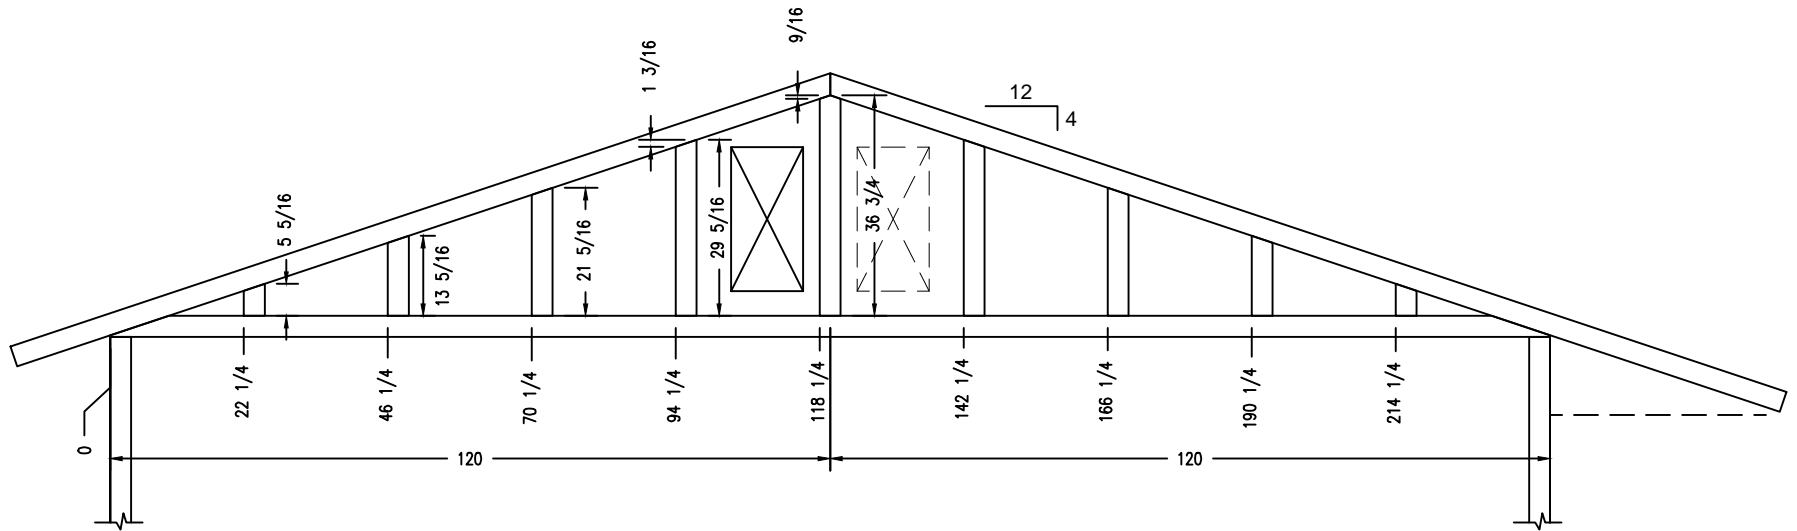


Automated Drafting and Design
 Lewis Skiles
 AutoCAD Draftsman
 1111 Z Street
 Vancouver, WA 98661
 360.281.0875
 lewis.skiles@gmail.com
 www.LewisDrafting.com

Stamp...if required	MODIFICATIONS
	- -
	Unless the LORD builds the house, its builders labor in vain. Unless the LORD watches over the city, the watchmen stand guard in vain. Psalm 127:1

Project: School Building/Office True North Helping Hands	
Sheet Title: ROOF/TRUSS GABLE	
Drawn by: MLewisS	Date: 27 June 2018
Scale: 3/8" = 1'-0"	

Sheet Number:
RT-102

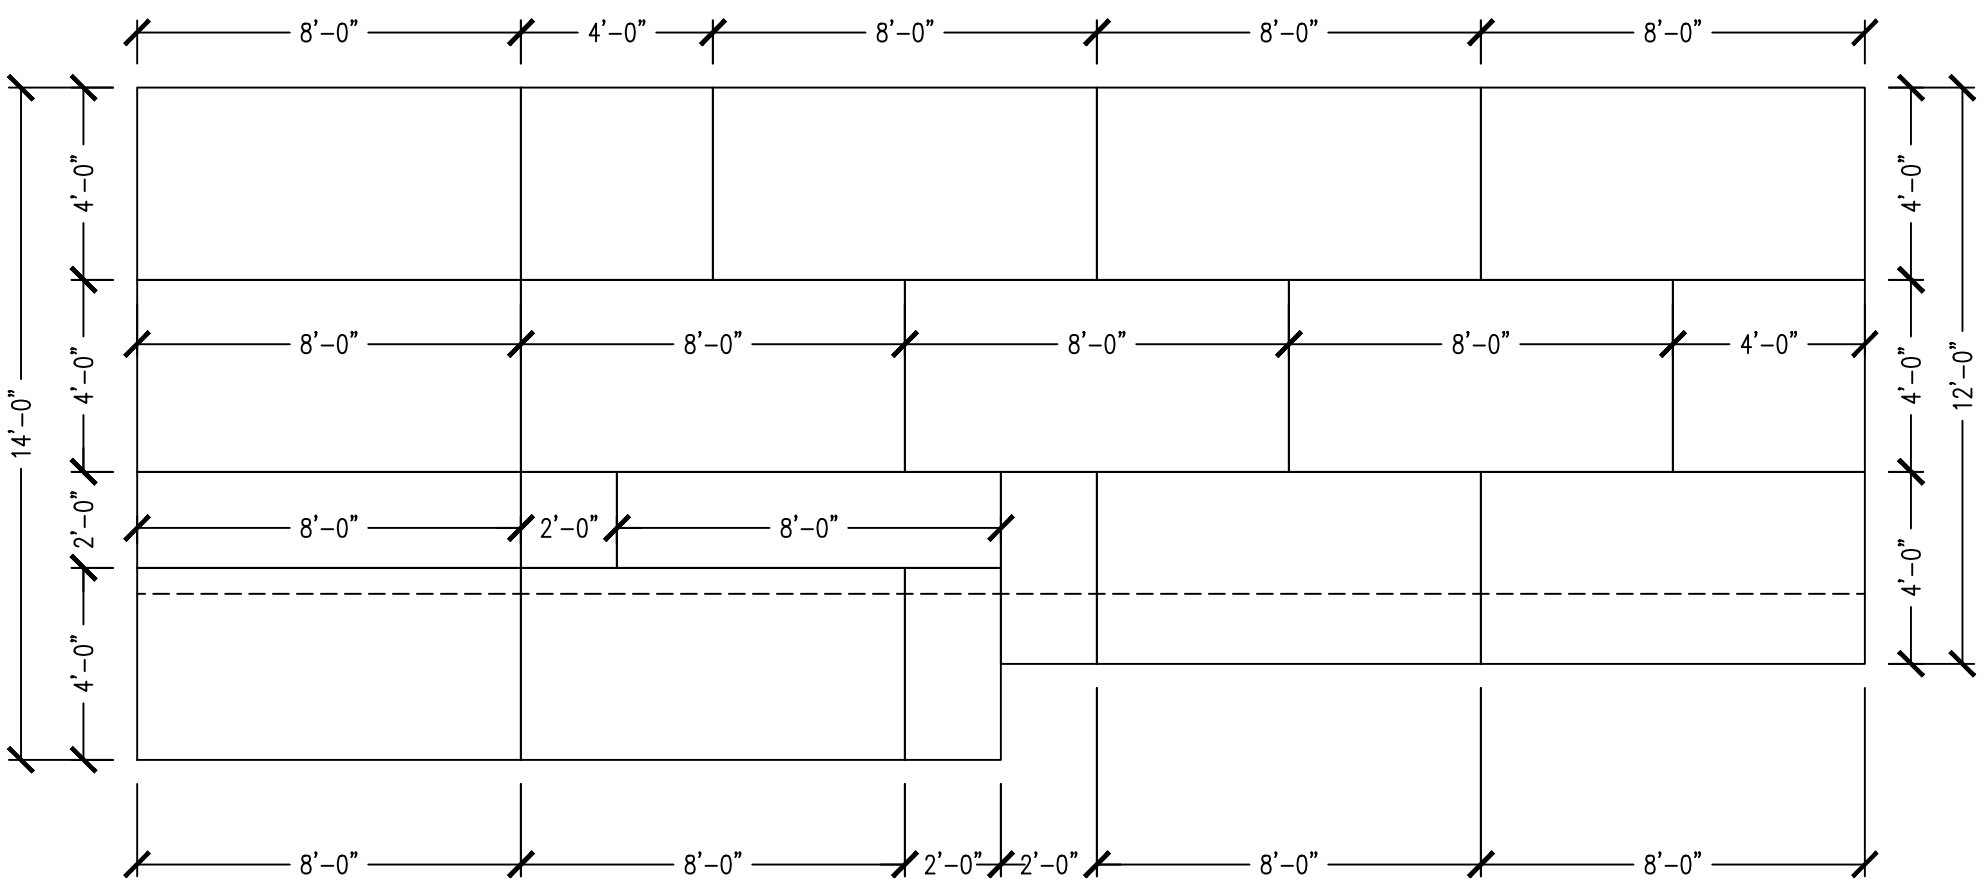

Automated Drafting and Design
 Lewis Skiles
 AutoCAD Draftsman
 1111 Z Street
 Vancouver, WA 98661
 360.281.0875
 lewis.skiles@gmail.com
 www.LewisDrafting.com

Stamp...if required

MODIFICATIONS	
-	-

Unless the LORD builds the house,
 its builders labor in vain.
 Unless the LORD watches over the city,
 the watchmen stand guard in vain. Psalm 127:1

Project: **School Building/Office**
 True North Helping Hands


Sheet Title: **ROOF SHEATHING**

Drawn by: MLewisS Date: 27 June 2018

Scale: 1/4" = 1'-0"

Sheet Number:
RS-01

0"
 1'-11 1/4"
 3'-11 1/4"
 5'-11 1/4"
 7'-11 1/4"
 9'-11 1/4"
 11'-11 1/4"
 13'-11 1/4"
 15'-11 1/4"
 17'-11 1/4"
 19'-11 1/4"
 21'-11 1/4"
 23'-11 1/4"
 25'-11 1/4"
 27'-11 1/4"
 29'-11 1/4"
 32'-0"

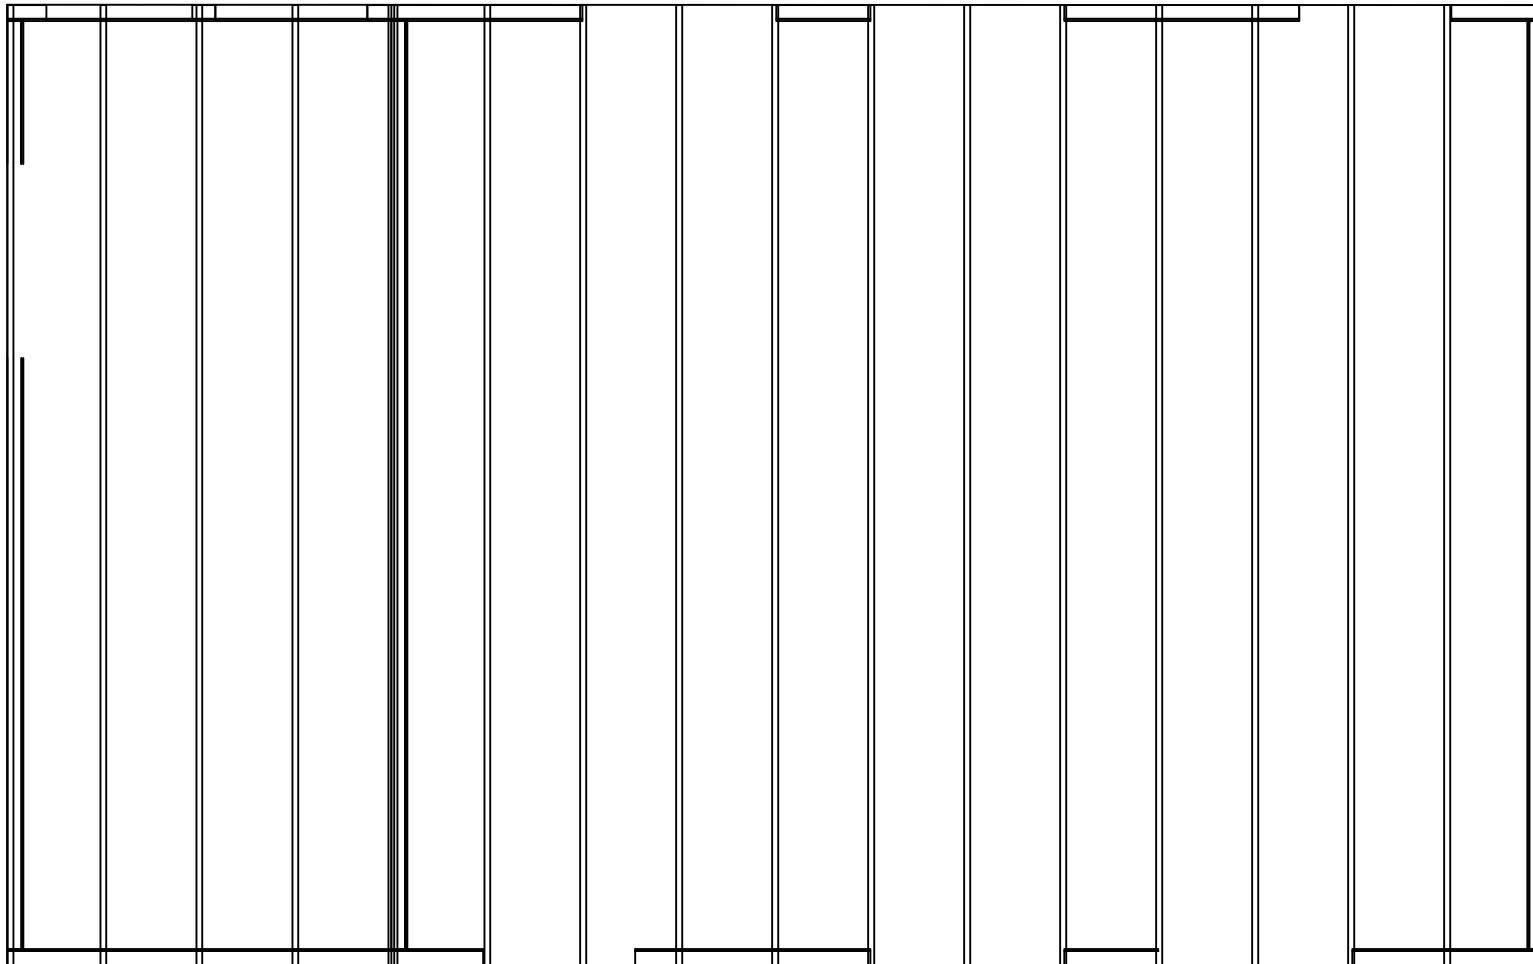

SEE RT-01
 FOR STANDARD
 TRUSS AT 24"oc

 SEE RT-02
 FOR GABLE
 TRUSS EACH END

Automated Drafting and Design
 Lewis Skiles
 AutoCAD Draftsman
 1111 Z Street
 Vancouver, WA 98661
 360.281.0875
 lewis.skiles@gmail.com
 www.LewisDrafting.com

Stamp...if required

MODIFICATIONS

-	-

Unless the LORD builds the house,
 its builders labor in vain.
 Unless the LORD watches over the city,
 the watchmen stand guard in vain. Psalm 127:1

Project: **School Building/Office**
True North Helping Hands

Sheet Title: **TRUSS LAYOUT**

Drawn by: MLewisS

Date: 27 June 2018

Scale: 1/4" = 1'-0"

Sheet Number:

RT-01